



APPROVED BY: _____
 DATE : _____

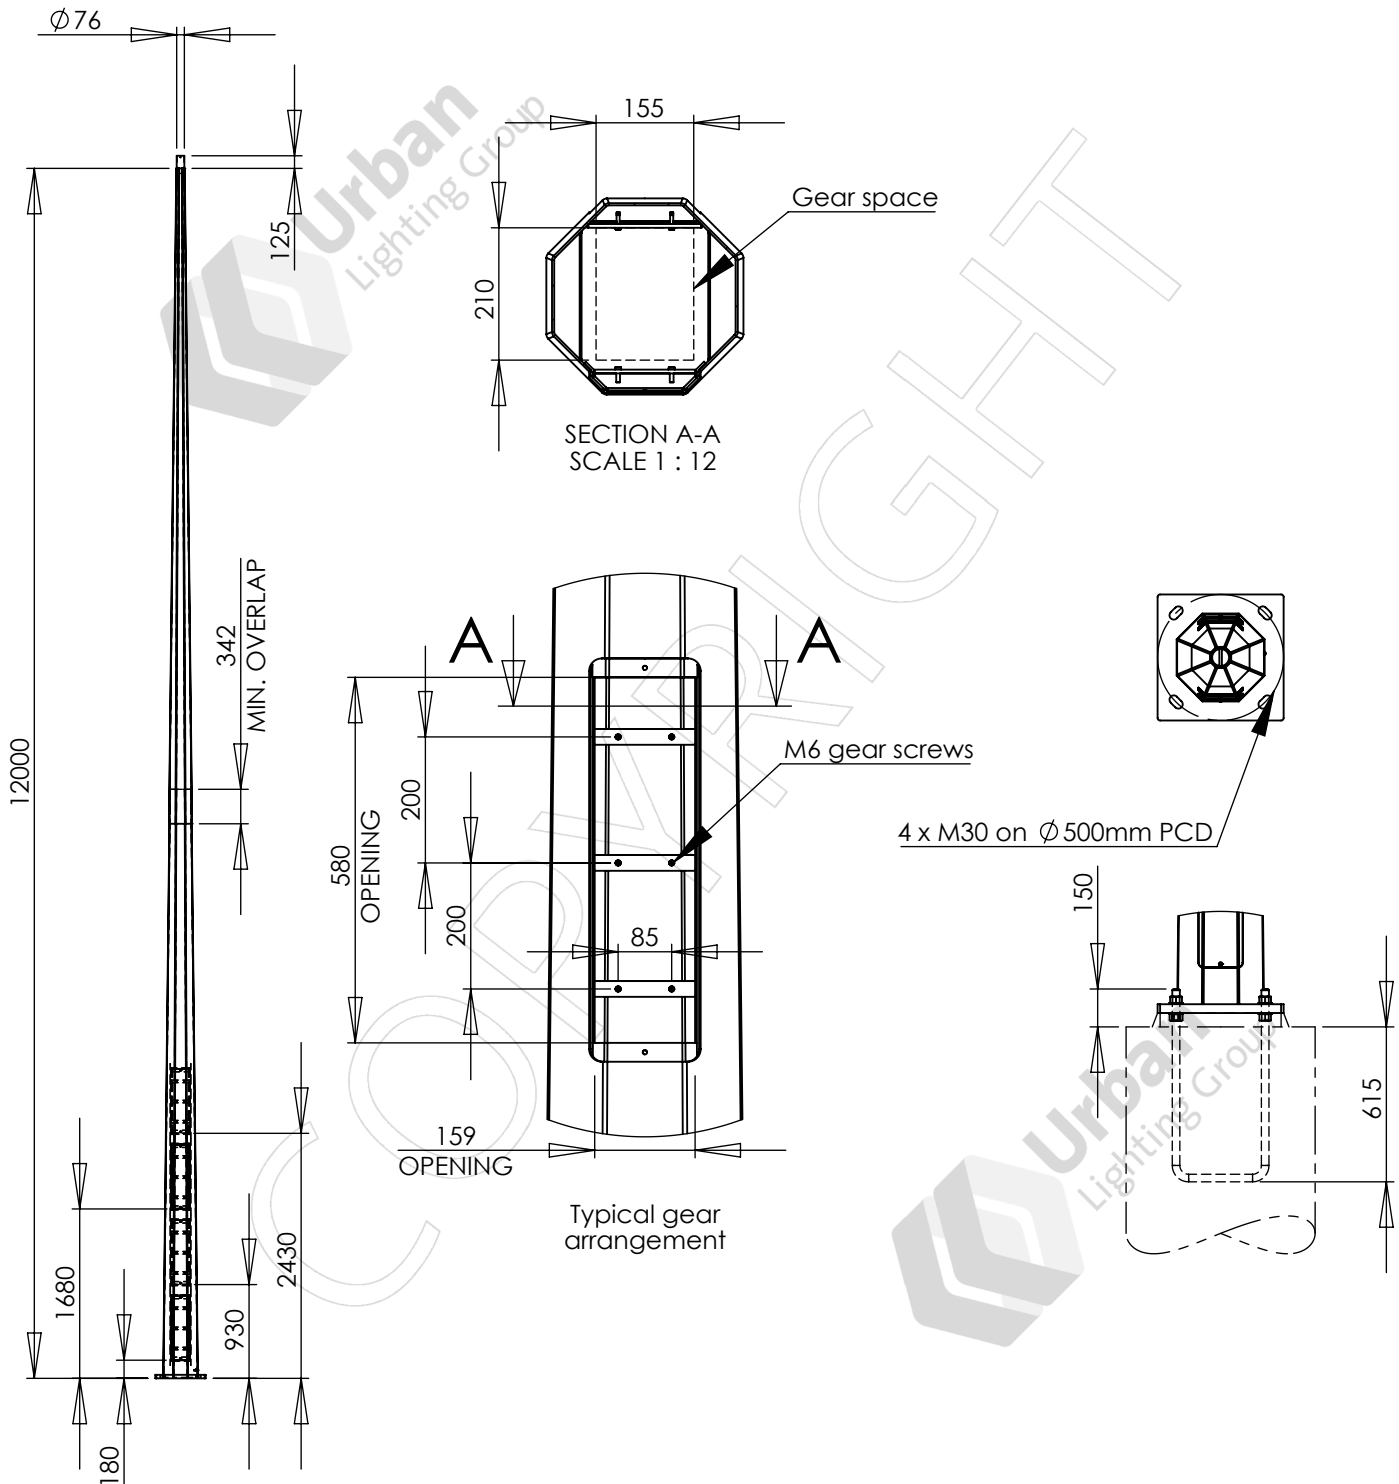

Notes:
 1. Luminaires and cabling are not included unless specifically listed on the quotation.
 2. See quotation for reinforcing cage and footing details

Designed and manufactured to:
 AS 1798 Lighting poles and arms - Preferred dimensions
 AS/NZS 1170.2 Structural design actions - Part 2: Wind actions
 AS 4100 Steel structures
 AS 4680 Hot-dip galvanized (zinc) coatings
 See DS-3040 for other design standards

PARTS LIST			
ITEM NO.	PART NUMBER	DESCRIPTION	QTY.
1	FL12M2	12.0m TAPERED OCTAGONAL COLUMN	1
2	UBA-M30X500	U-BOLT ASSEMBLY, M30 X 500mm PCD	1

				FL12M2 column	 Urban Lighting Group Innovative Streetscape Solutions Urban Lighting Group Pty Ltd ABN 74 638 077 684 28 National Drive, Hallam Victoria 3803 T 1300 088 719 email: sales@urbanlightinggroup.com.au				
				Colour:					
				Luminaires allowed for: 1.8m ² 180kg total load					
1	Initial issue	2022-05-26	KG	Wind loads: Region A, TC 2	Ground loads: M* 48.1 kNm, V* 6.08 kN				
Rev.	Description	Date	By	Weight: 315kg	DO NOT SCALE	Sheet 1 of 1	A4	Drawing No. GA-10406	Revision 1

This drawing is the property of Urban Lighting Group Pty Ltd.
 No copies may be made without written permission