



APPROVED BY: \_\_\_\_\_  
 DATE : \_\_\_\_\_

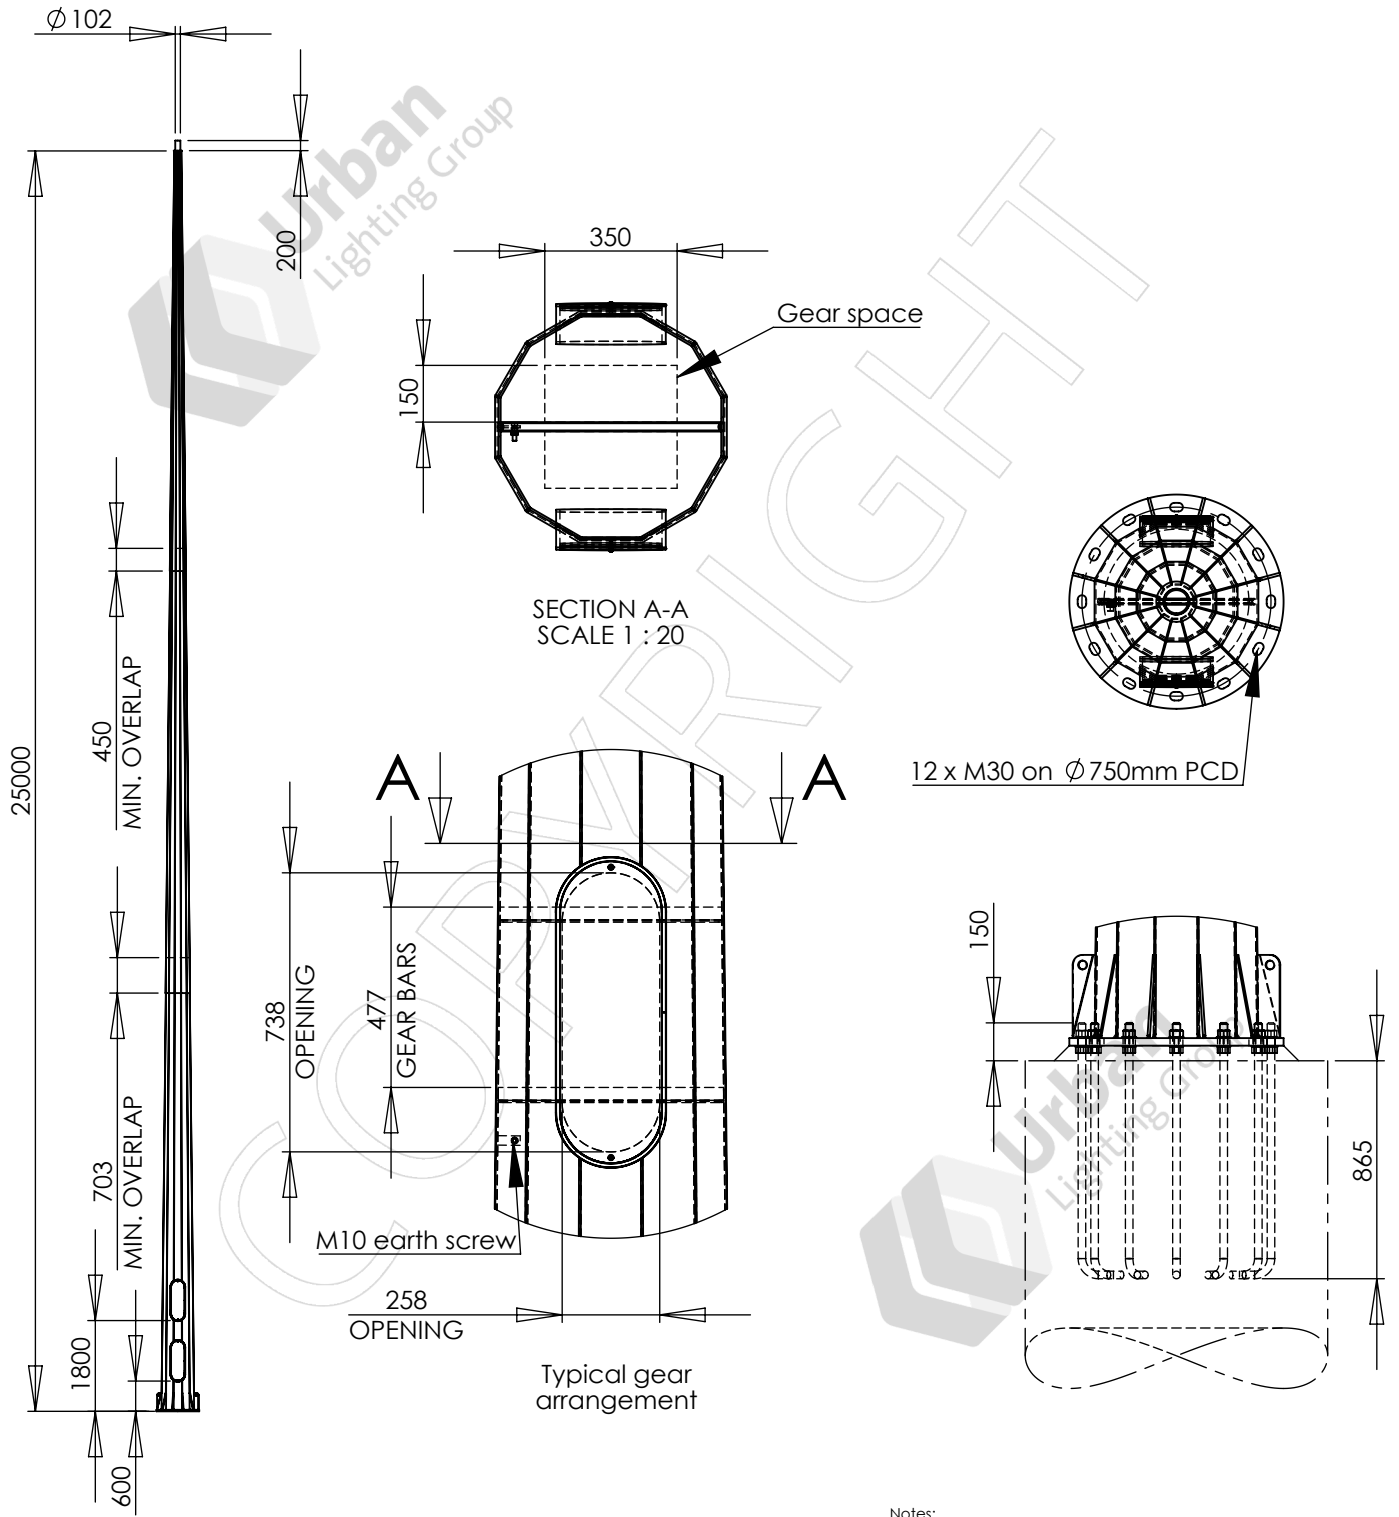

Notes:  
 1. Luminaires and cabling are not included unless specifically listed on the quotation.  
 2. See quotation for reinforcing cage and footing details

Designed and manufactured to:  
 AS 1798 Lighting poles and arms - Preferred dimensions  
 AS/NZS 1170.2 Structural design actions - Part 2: Wind actions  
 AS 4100 Steel structures  
 AS 4680 Hot-dip galvanized (zinc) coatings  
 See DS-3040 for other design standards

PARTS LIST			
ITEM NO.	PART NUMBER	DESCRIPTION	QTY.
1	FL25-D3-102650	25.0m HIGH MAST COLUMN	1
2	FBA-12XM30X750	FOUNDATION BOLT ASSEMBLY, 12 X M30 ON 750mm PCD	1

				FL25-D3-102650 column		 <b>Urban Lighting Group</b> Innovative Streetscape Solutions Urban Lighting Group Pty Ltd ABN 74 638 077 684 28 National Drive, Hallam Victoria 3803 T 1300 088 719 email: sales@urbanlightinggroup.com.au	
				Colour:			
1	Initial issue	2022-06-16	KG	Luminaires allowed for: 3.7m² 330kg total load			
Rev.	Description	Date	By	Wind loads: Region A, TC 2	Ground loads: M* 319 kNm, V* 21.4 kN	Drawing No. GA-10490	
				Weight: 1455kg	DO NOT SCALE	Sheet 1 of 1	A4
						Revision	1

This drawing is the property of Urban Lighting Group Pty Ltd.  
 No copies may be made without written permission