


APPROVED BY: \_\_\_\_\_  
 DATE : \_\_\_\_\_

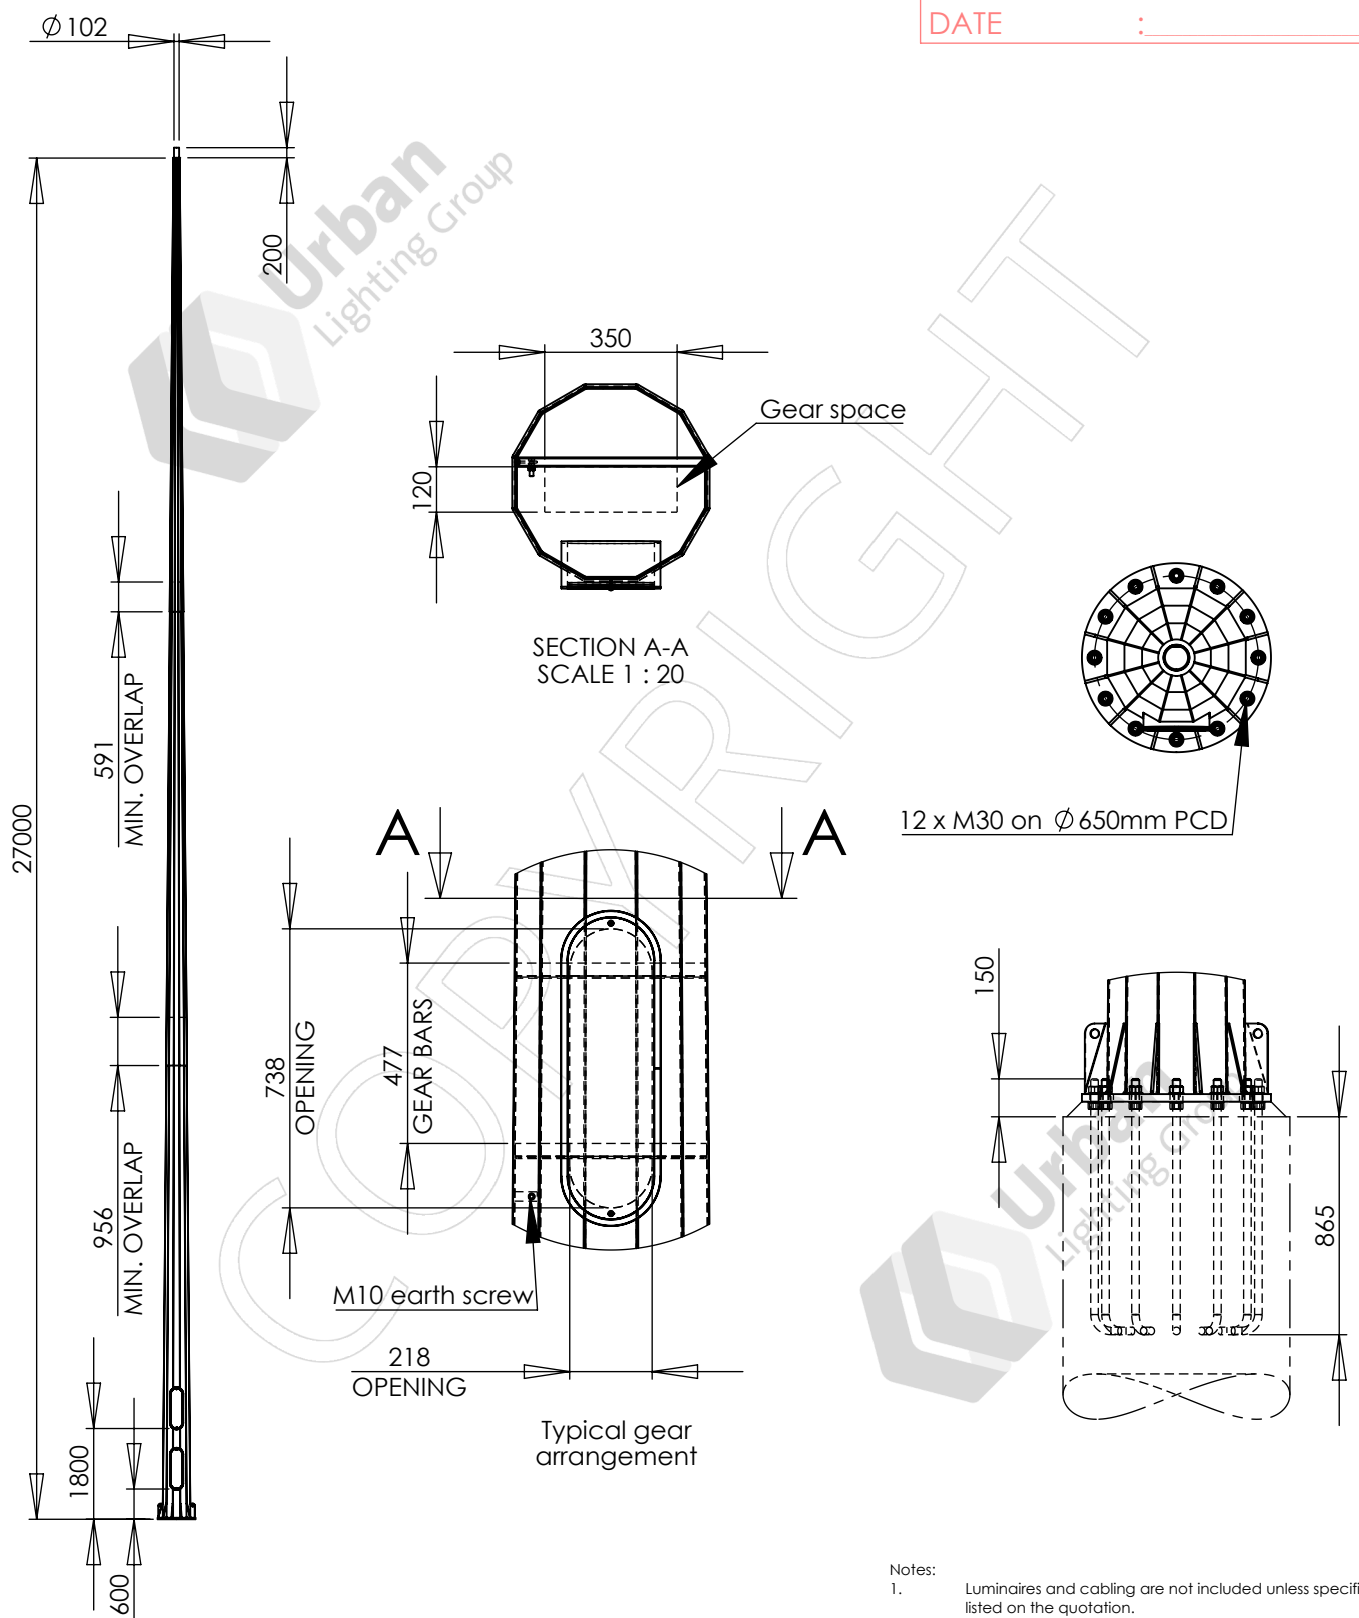

Notes:  
 1. Luminaires and cabling are not included unless specifically listed on the quotation.  
 2. See quotation for reinforcing cage and footing details

Designed and manufactured to:  
 AS 1798 Lighting poles and arms - Preferred dimensions  
 AS/NZS 1170.2 Structural design actions - Part 2: Wind actions  
 AS 4100 Steel structures  
 AS 4680 Hot-dip galvanized (zinc) coatings  
 See DS-3040 for other design standards

PARTS LIST					
ITEM NO.	PART NUMBER	DESCRIPTION	DRAWING NO.	REV.	QTY.
1	FL27-D3-102550	27.0m HIGH MAST COLUMN	ADL-21373	1	1
2	FBA-12XM30X650	FOUNDATION BOLT ASSEMBLY, 12 X M30 ON 650mm PCD			1

REV.	DESCRIPTION	DATE	BY	FL27-D3-102550 column		
1	INITIAL ISSUE	2022-11-03	KG			
Colour:						
Luminaires allowed for: 1.75 m <sup>2</sup> 155kg total load						
Wind loads: Region A, TC 2		Ground loads: M* 254 kNm, V* 17.5 kN		Drawing No. GA-10558		
Weight: 1206kg		DO NOT SCALE		Sheet 1 of 1		
				Revision 1		

**Urban**  
Lighting Group  
Innovative Streetscape Solutions

Urban Lighting Group Pty Ltd  
 ABN 74 638 077 684  
 28 National Drive, Hallam Victoria 3803  
 T 1300 088 719  
 email: sales@urbanlightinggroup.com.au