


APPROVED BY: _____
 DATE : _____

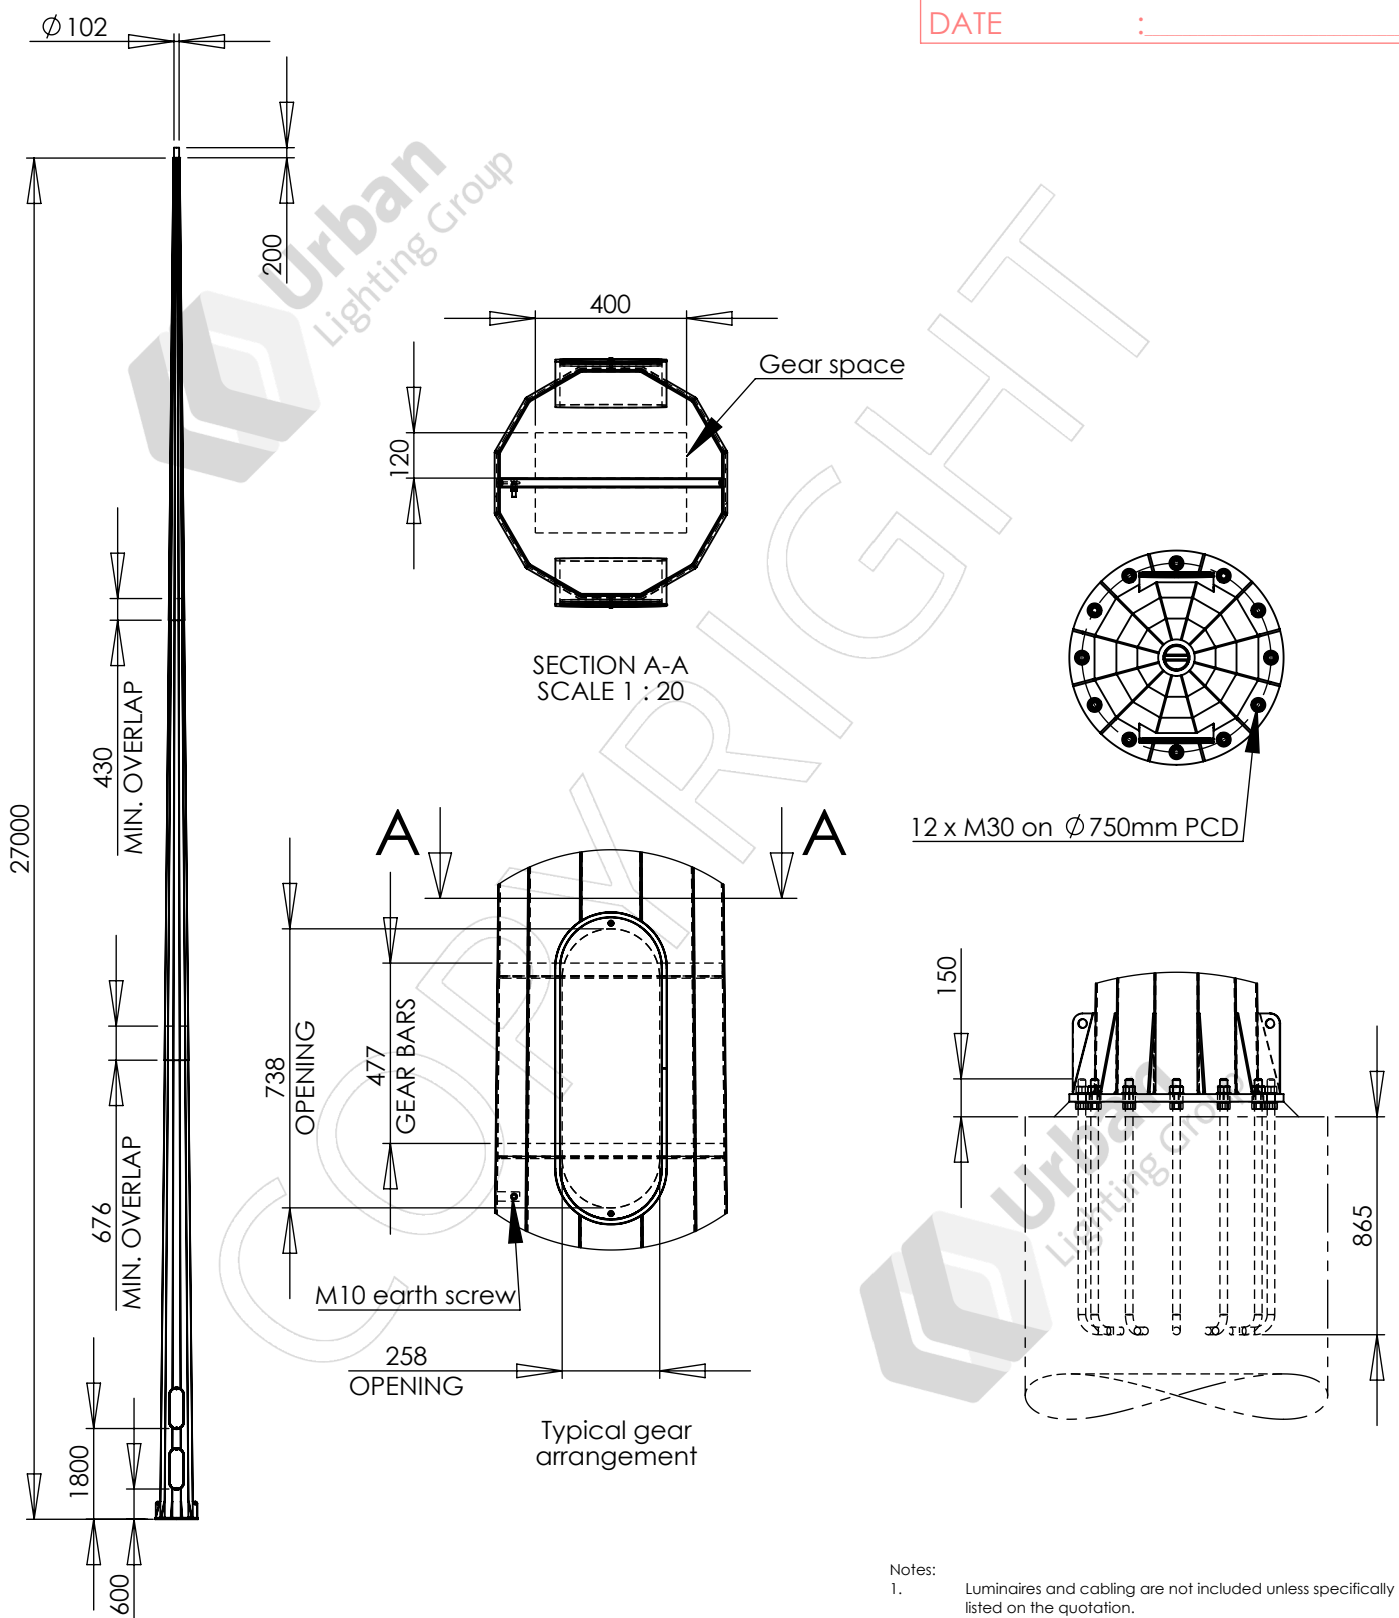

Notes:
 1. Luminaires and cabling are not included unless specifically listed on the quotation.
 2. See quotation for reinforcing cage and footing details

Designed and manufactured to:
 AS 1798 Lighting poles and arms - Preferred dimensions
 AS/NZS 1170.2 Structural design actions - Part 2: Wind actions
 AS 4100 Steel structures
 AS 4680 Hot-dip galvanized (zinc) coatings
 See DS-3040 for other design standards

PARTS LIST					
ITEM NO.	PART NUMBER	DESCRIPTION	DRAWING NO.	REV.	QTY.
1	FL27-D3-102650	27.0m HIGH MAST COLUMN	ADL-21374	1	1
2	FBA-12XM30X750	FOUNDATION BOLT ASSEMBLY, 12 X M30 ON 750mm PCD			1

REV.	DESCRIPTION	DATE	BY	FL27-D3-102650 column		
1	INITIAL ISSUE	2022-11-03	KG			
Colour:						
Luminaires allowed for: 3.7m ² 370kg total load						
Wind loads: Region A, TC 2		Ground loads: M* 364 kNm, V* 22.8 kN		Drawing No. GA-10559		
Weight: 1439kg		DO NOT SCALE		Sheet 1 of 1		
				A4		
				Revision 1		



Urban Lighting Group Pty Ltd
 ABN 74 638 077 684
 28 National Drive, Hallam Victoria 3803
 T 1300 088 719
 email: sales@urbanlightinggroup.com.au