



APPROVED BY: \_\_\_\_\_  
 DATE : \_\_\_\_\_

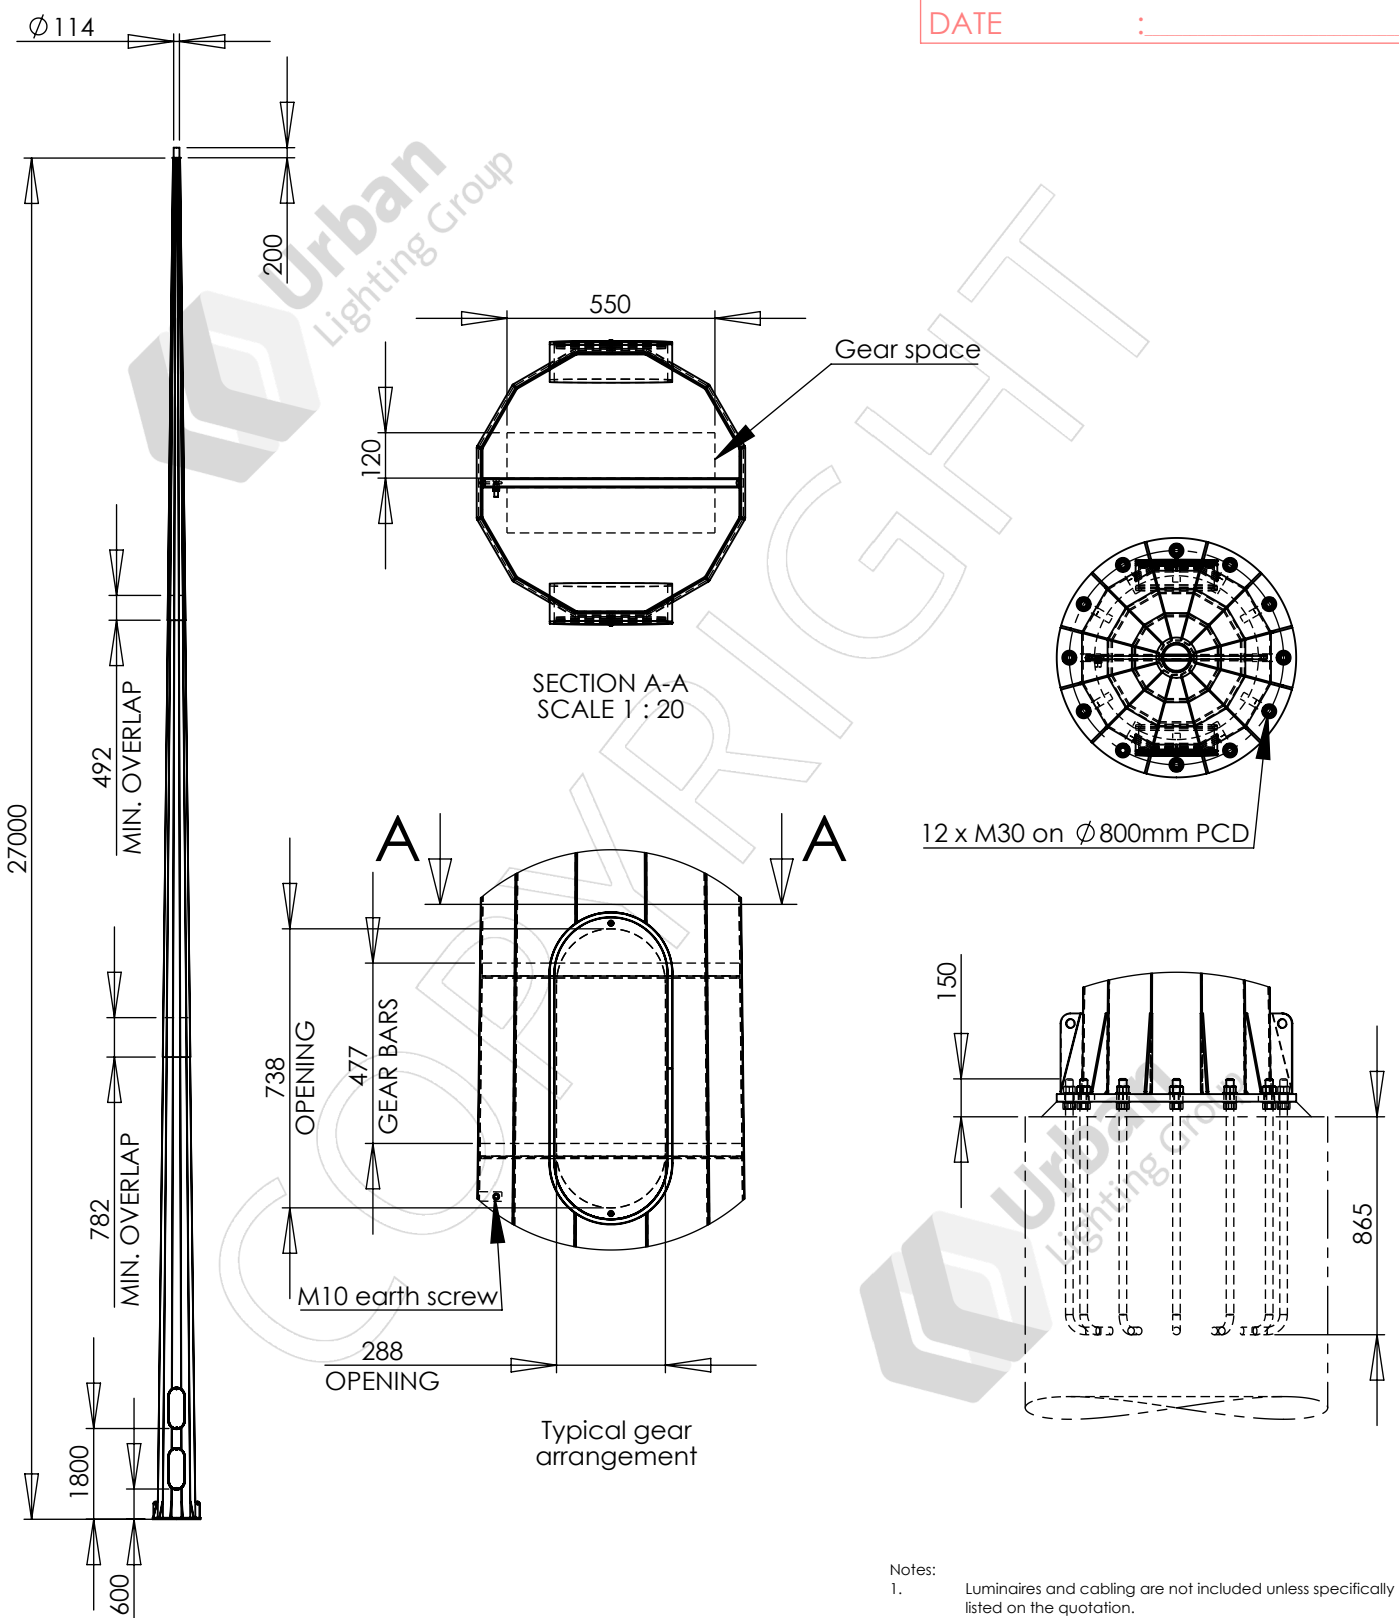

PARTS LIST					
ITEM NO.	PART NUMBER	DESCRIPTION	DRAWING NO.	REV.	QTY.
1	FL27-D3-114750	27.0m HIGH MAST LIGHTING COLUMN	ADL-21375	1	1
2	FBA-12XM30X850	FOUNDATION BOLT ASSEMBLY, 12 X M30 ON 850mm PCD			1

Notes:  
 1. Luminaires and cabling are not included unless specifically listed on the quotation.  
 2. See quotation for reinforcing cage and footing details

Designed and manufactured to:  
 AS 1798 Lighting poles and arms - Preferred dimensions  
 AS/NZS 1170.2 Structural design actions - Part 2: Wind actions  
 AS 4100 Steel structures  
 AS 4680 Hot-dip galvanized (zinc) coatings  
 See DS-3040 for other design standards

REV.	DESCRIPTION	DATE	BY	FL27-D3-114750 column			 Urban Lighting Group Innovative Streetscape Solutions Urban Lighting Group Pty Ltd ABN 74 638 077 684 28 National Drive, Hallam Victoria 3803 T 1300 088 719 email: sales@urbanlightinggroup.com.au
1	INITIAL ISSUE	2022-11-03	KG				
Colour:							
Luminaires allowed for: 5.6m <sup>2</sup> 485kg total load							
Wind loads: Region A, TC 2				Ground loads: M* 421 kNm, V* 23.7 kN			Drawing No. GA-10560
Weight: 1649kg				DO NOT SCALE		Sheet 1 of 1	A4
This drawing is the property of Urban Lighting Group Pty Ltd. No copies may be made without written permission							Revision 1