



APPROVED BY: \_\_\_\_\_  
 DATE : \_\_\_\_\_

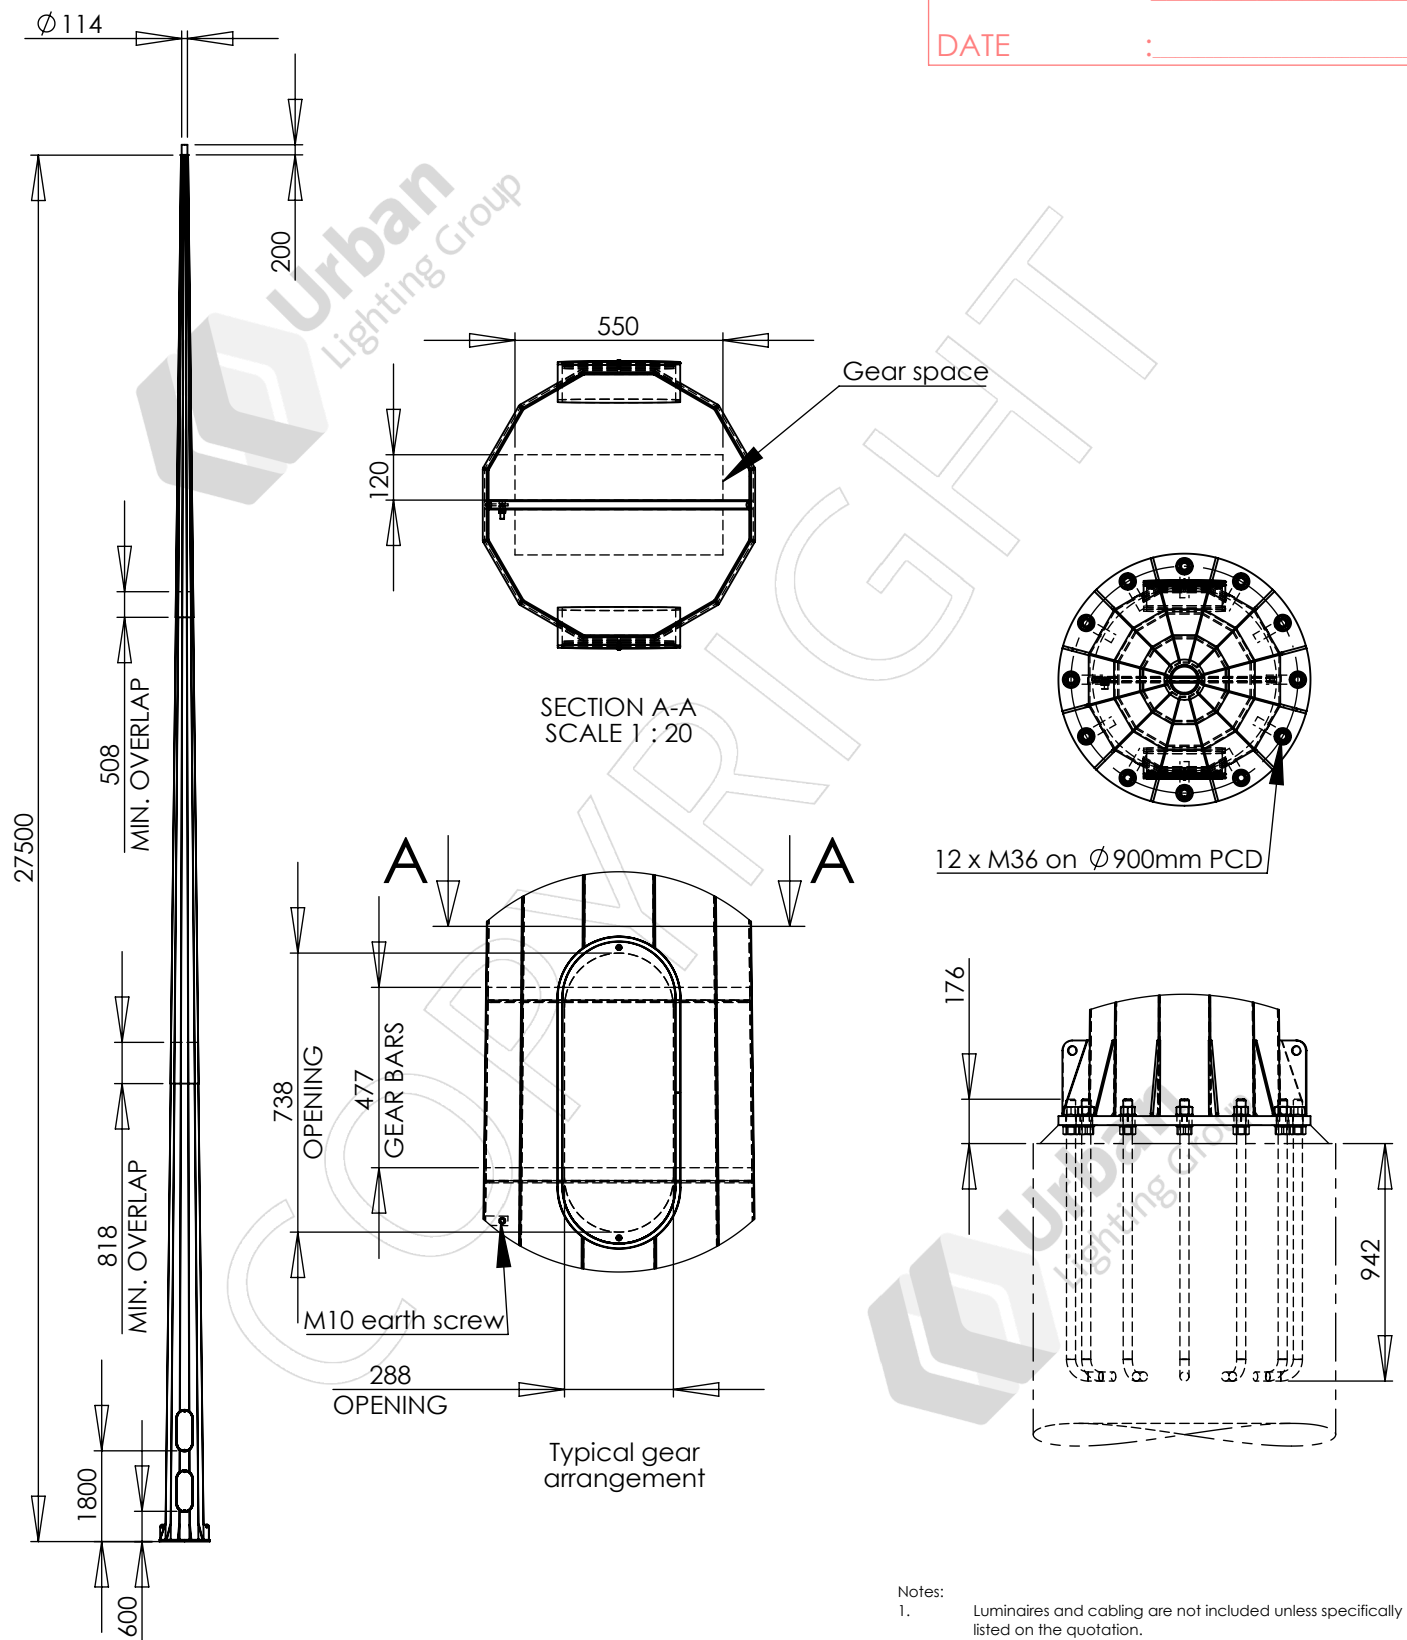

Notes:  
 1. Luminaires and cabling are not included unless specifically listed on the quotation.  
 2. See quotation for reinforcing cage and footing details

Designed and manufactured to:  
 AS 1798 Lighting poles and arms - Preferred dimensions  
 AS/NZS 1170.2 Structural design actions - Part 2: Wind actions  
 AS 4100 Steel structures  
 AS 4680 Hot-dip galvanized (zinc) coatings  
 See DS-3040 for other design standards

PARTS LIST					
ITEM NO.	PART NUMBER	DESCRIPTION	DRAWING NO.	REV.	QTY.
1	FL275-D3-114760	27.5m HIGH MAST LIGHTING COLUMN	ADL-20999	3	1
2	FBA-12XM36X900	FOUNDATION BOLT ASSEMBLY, 12 X M36 ON 900mm PCD			1

REV.	DESCRIPTION	DATE	BY	FL27.5-D3-114760 column			 Urban Lighting Group Innovative Streetscape Solutions
1	INITIAL ISSUE	2022-10-28	KG				
Colour:				Luminaires allowed for: 5.6m <sup>2</sup> 485kg total load			Drawing No. GA-10532
Wind loads: Region A, TC 2				Ground loads: M* 491 kNm, V* 28.9 kN			Revision 1
Weight: 1710kg				DO NOT SCALE			Sheet 1 of 1 A4

This drawing is the property of Urban Lighting Group Pty Ltd.  
 No copies may be made without written permission