


APPROVED BY: _____
 DATE : _____

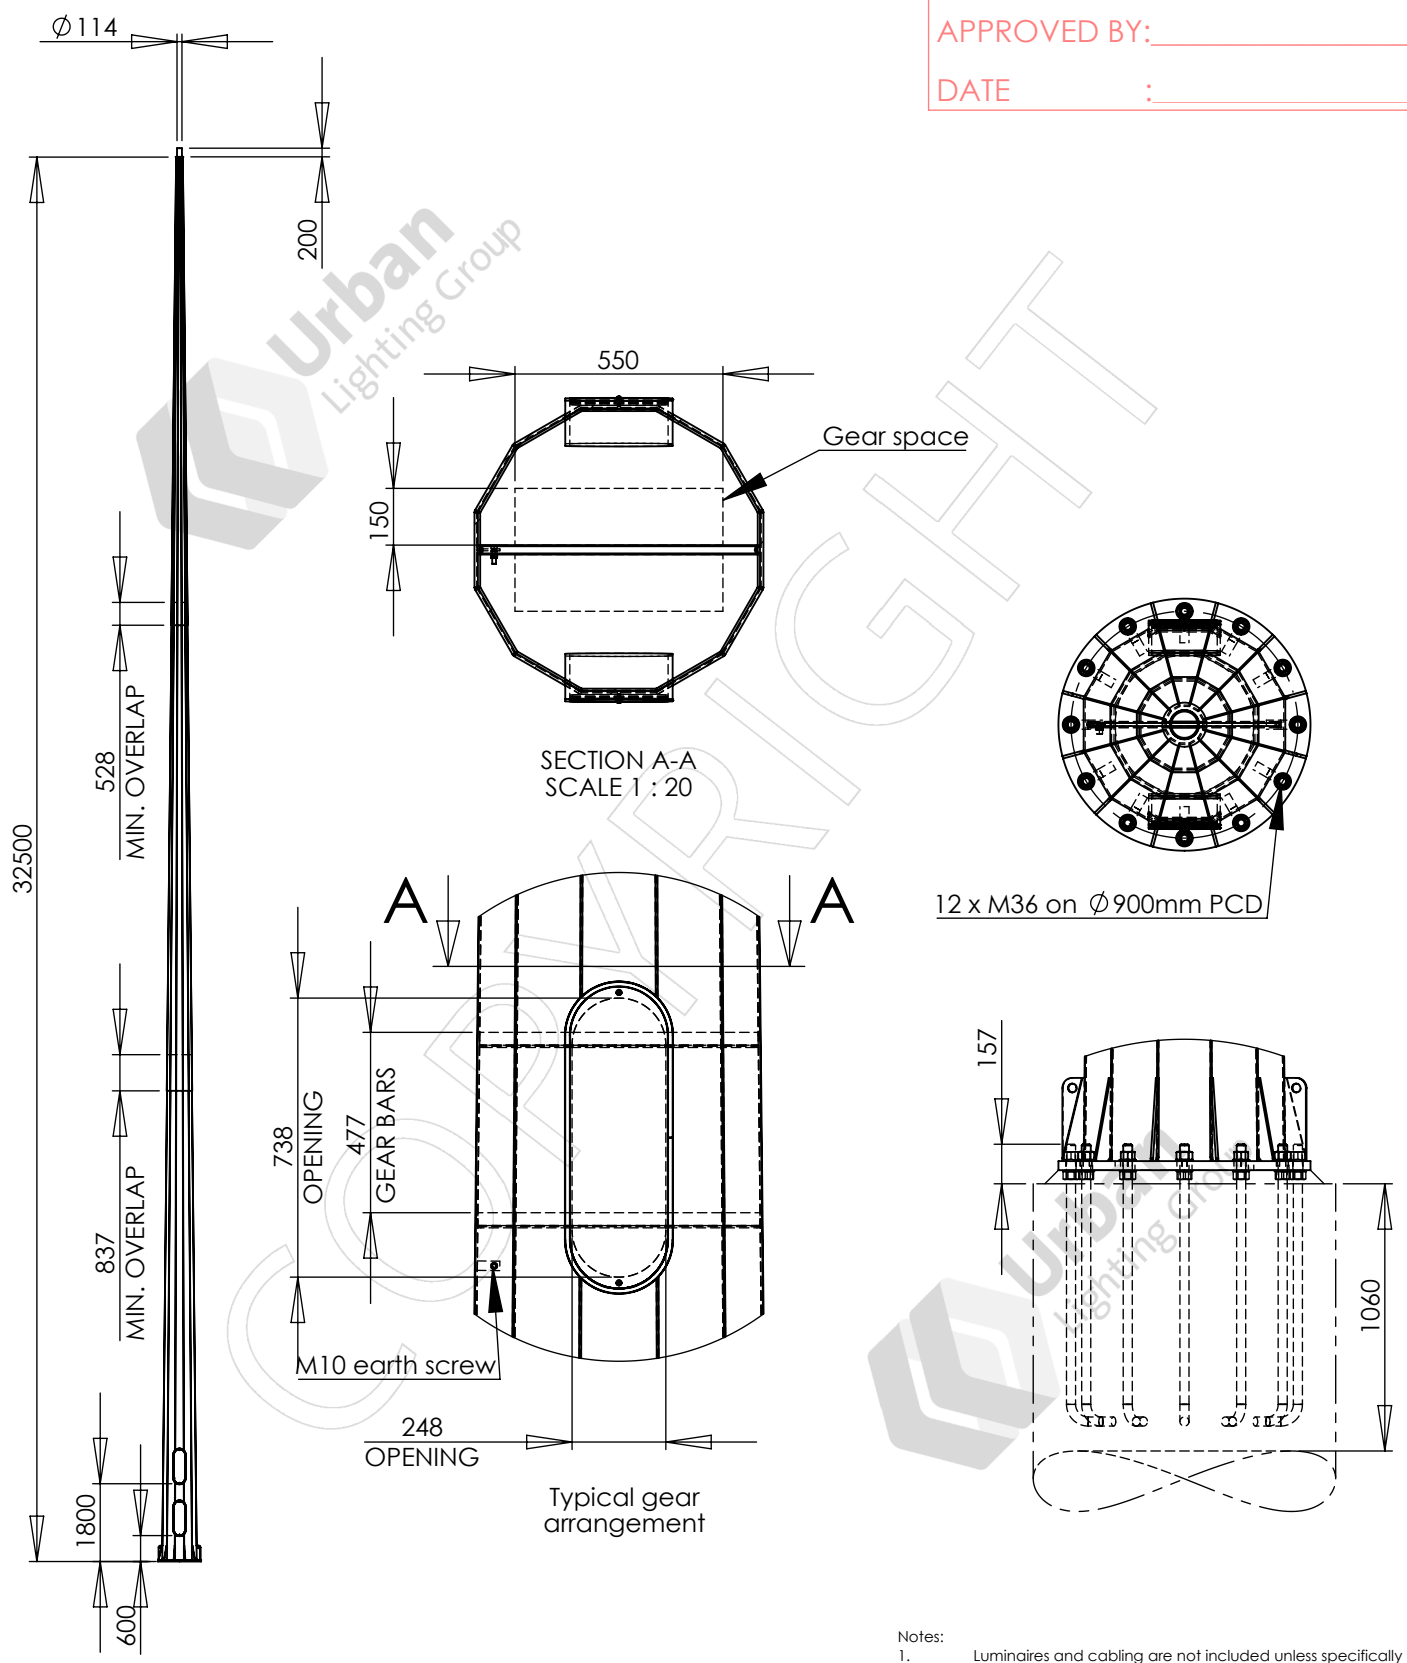


12 x M36 on \varnothing 900mm PCD

Notes:
 1. Luminaires and cabling are not included unless specifically listed on the quotation.
 2. See quotation for reinforcing cage and footing details

Designed and manufactured to:
 AS 1798 Lighting poles and arms - Preferred dimensions
 AS/NZS 1170.2 Structural design actions - Part 2: Wind actions
 AS 4100 Steel structures
 AS 4680 Hot-dip galvanized (zinc) coatings
 See DS-3040 for other design standards

PARTS LIST			
ITEM NO.	PART NUMBER	DESCRIPTION	QTY.
1	FL32.5-D3-114800	32.5m HIGH MAST COLUMN	1
2	FBA-12XM36X900	FOUNDATION BOLT ASSEMBLY, 12 X M36 ON 900mm PCD	1

				FL32.5-D3-114800 column		 Urban Lighting Group Innovative Streetscape Solutions Urban Lighting Group Pty Ltd ABN 74 638 077 684 28 National Drive, Hallam Victoria 3803 T 1300 088 719 email: sales@urbanlightinggroup.com.au	
				Colour:			
1	Initial issue	2022-06-09	KG	Luminaires allowed for: 5.6m ² 485kg total load		Drawing No. GA-10486	
Rev.	Description	Date	By	Wind loads: Region A, TC 2	Ground loads: M* 680 kNm, V* 35.1 kN	Revision 1	
This drawing is the property of Urban Lighting Group Pty Ltd. No copies may be made without written permission				Weight: 2540kg	DO NOT SCALE	Sheet 1 of 1	A4