



APPROVED BY: _____
 DATE : _____

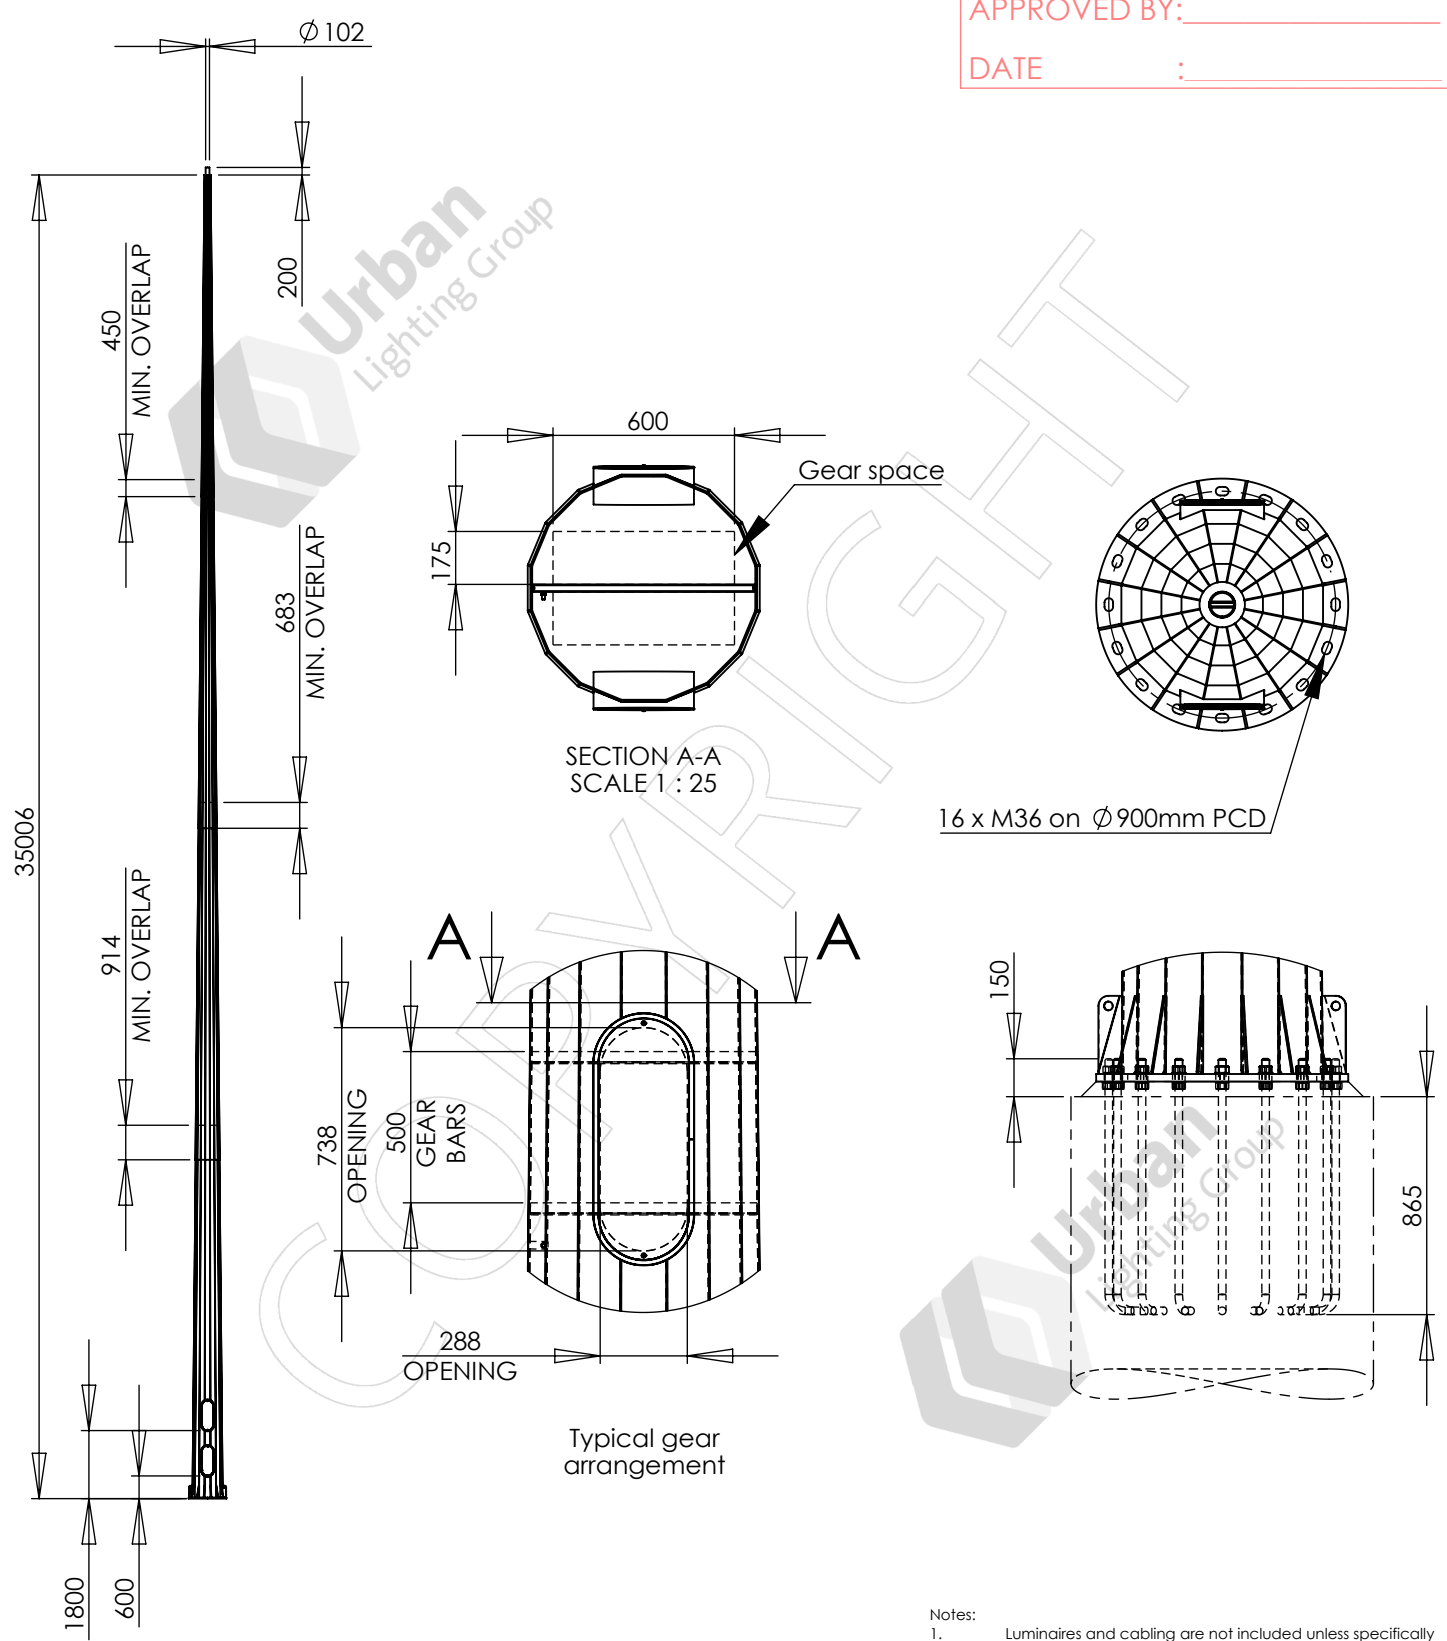

Notes:
 1. Luminaires and cabling are not included unless specifically listed on the quotation.
 2. See quotation for reinforcing cage and footing details

Designed and manufactured to:
 AS 1798 Lighting poles and arms - Preferred dimensions
 AS/NZS 1170.2 Structural design actions - Part 2: Wind actions
 AS 4100 Steel structures
 AS 4680 Hot-dip galvanized (zinc) coatings
 See DS-3040 for other design standards

| PARTS LIST | | | | | |
|------------|----------------|---|-------------|------|------|
| ITEM NO. | PART NUMBER | DESCRIPTION | DRAWING NO. | REV. | QTY. |
| 1 | FL35-H4-102800 | 35.0m HIGH MAST COLUMN | ADL-21049 | 2 | 1 |
| 2 | FBA-16XM30X900 | FOUNDATION BOLT ASSEMBLY, 16 X M30 ON 900mm PCD | | | 1 |

| | | | | | | | |
|---|---------------|------------|----|--------------------------------------|--|--------------|--|
| REV. | DESCRIPTION | DATE | BY | FL35-H4-102800 column | | |  Urban Lighting Group Innovative Streetscape Solutions Urban Lighting Group Pty Ltd ABN 74 638 077 684 28 National Drive, Hallam Victoria 3803 T 1300 088 719 email: sales@urbanlightinggroup.com.au |
| 1 | INITIAL ISSUE | 2022-11-01 | KG | | | | |
| Colour: | | | | | | | |
| Luminaires allowed for: 3.7m ² 330kg | | | | | | | |
| Wind loads: Region A, TC 2 | | | | Ground loads: M* 559 kNm, V* 28.0 kN | | | Drawing No. GA-10547 |
| Weight: 2499kg | | | | DO NOT SCALE | | Sheet 1 of 1 | A4 |
| This drawing is the property of Urban Lighting Group Pty Ltd. No copies may be made without written permission | | | | | | | Revision 1 |