



APPROVED BY: \_\_\_\_\_  
 DATE : \_\_\_\_\_

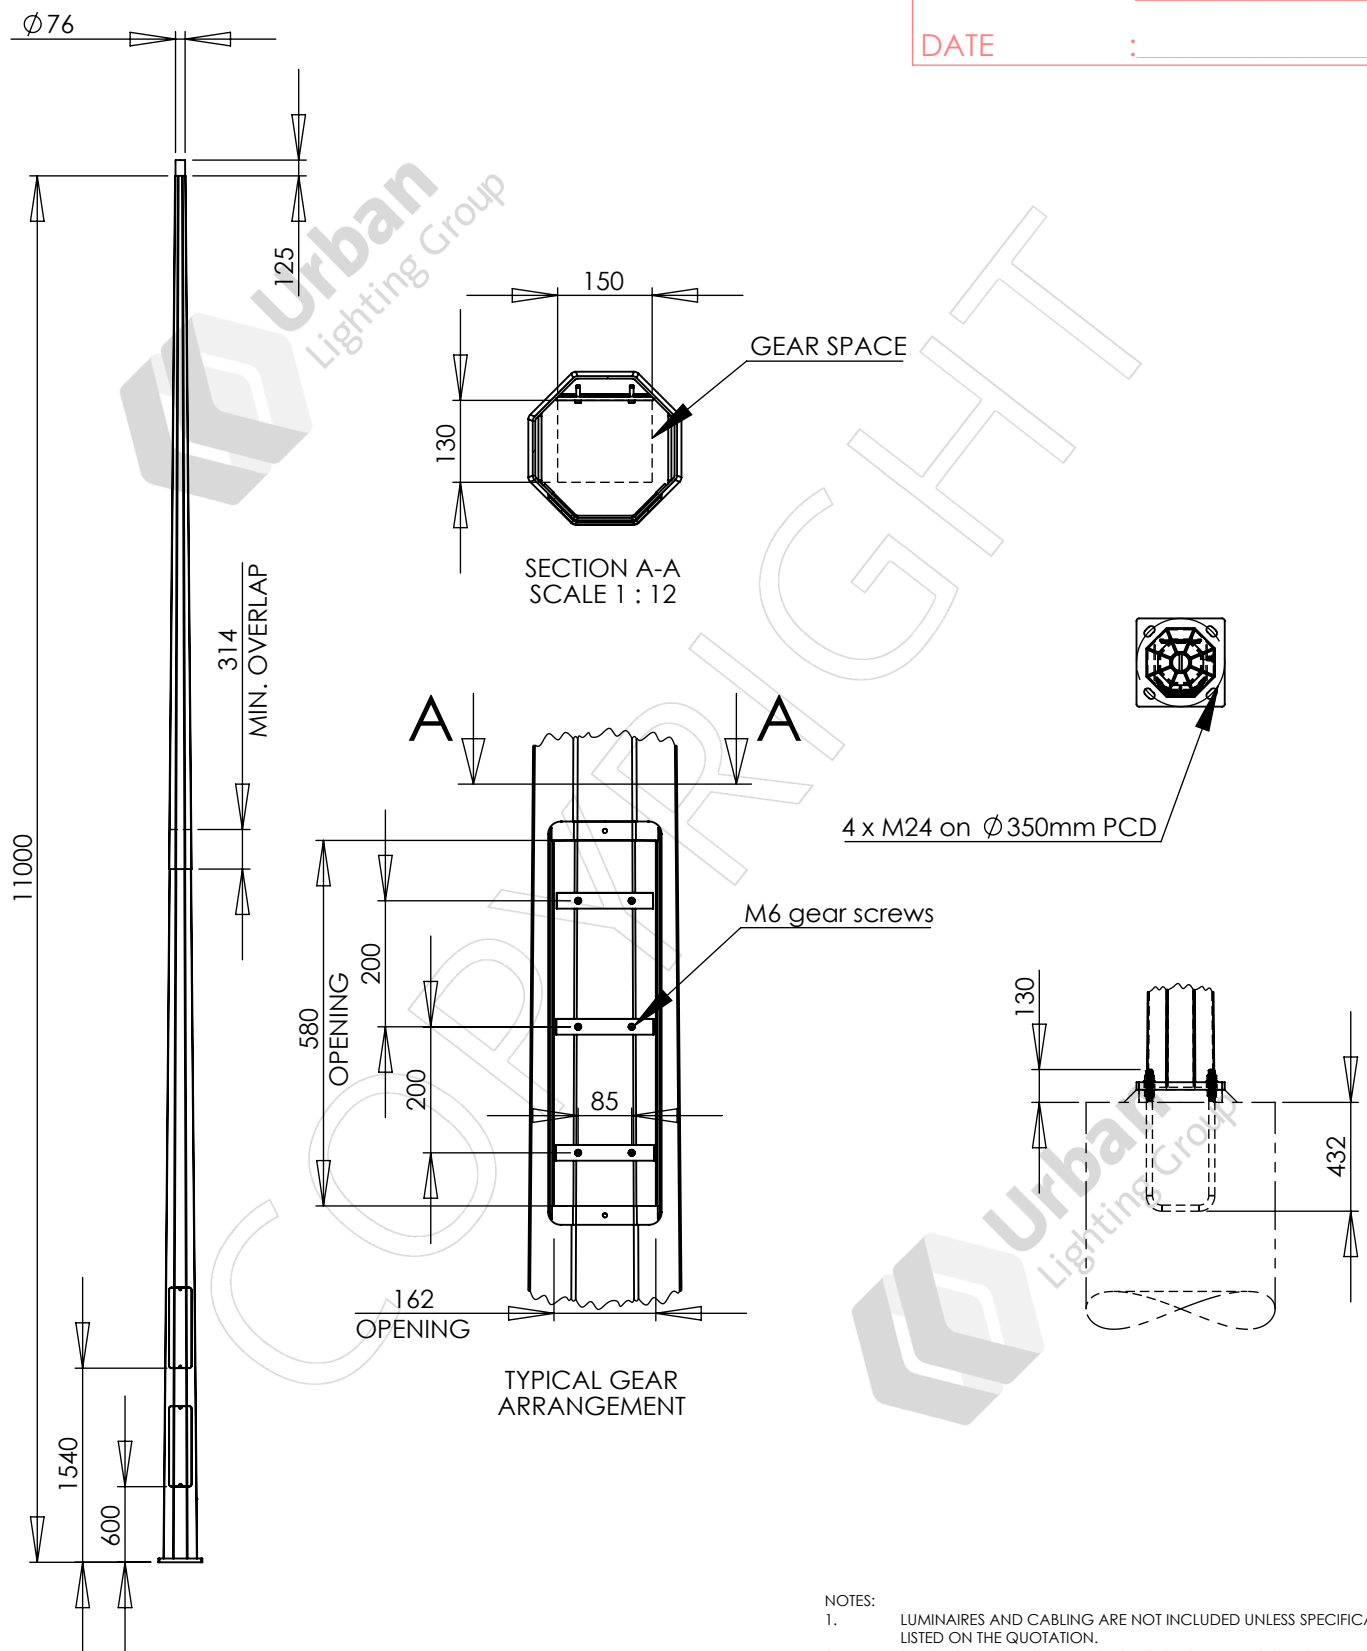

NOTES:  
 1. LUMINAIRES AND CABLING ARE NOT INCLUDED UNLESS SPECIFICALLY LISTED ON THE QUOTATION.  
 2. SEE QUOTATION FOR REINFORCING CAGE AND FOOTING DETAILS

DESIGNED AND MANUFACTURED TO:  
 AS 1798 LIGHTING POLES AND ARMS - PREFERRED DIMENSIONS  
 AS/NZS 1170.2 STRUCTURAL DESIGN ACTIONS - PART 2: WIND ACTIONS  
 AS 4100 STEEL STRUCTURES  
 AS 4680 HOT-DIP GALVANIZED (ZINC) COATINGS  
 SEE DS-3040 FOR OTHER DESIGN STANDARDS

PARTS LIST					
ITEM NO.	PART NUMBER	DESCRIPTION	DRAWING NO.	REV.	QTY.
1	FL11L2	COLUMN, 11.0m 2 SECTION 8 SIDED	ADL-21585	1	1
2	UBA-M24X350	U-BOLT ASSEMBLY, M24X350 PCD	ADL-20299	3	1

REV.	DESCRIPTION	DATE	BY	APP.	COLUMN, FL11L2, 11.0m 2 SECTION 8 SIDED			
1	INITIAL ISSUE	2023-12-20	KG	ME				
COATING:					 Urban Lighting Group Pty Ltd ABN 74 638 077 684 28 National Drive, Hallam Victoria 3803 T 1300 088 719 email: sales@urbanlightinggroup.com.au			
MAXIMUM LOAD: 1.2m <sup>2</sup> 120kg								
WIND REGION: A, TC 2					GROUND LOAD: M* 30.8 kNm, V* 4.31 kN		DRAWING NO. GA-10820	
WEIGHT: 225kg					DO NOT SCALE		SHEET 1 OF 1	
							REVISION 1	

This drawing is the property of Urban Lighting Group Pty Ltd.  
 No copies may be made without written permission